



PLAN

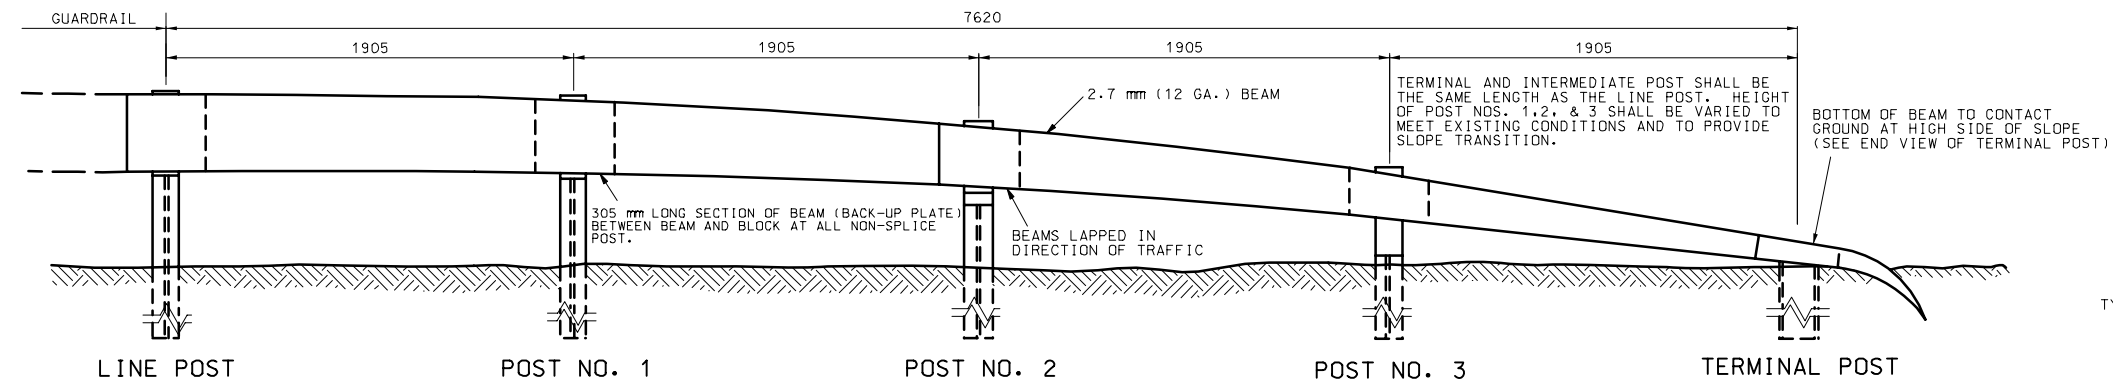


ELEVATION

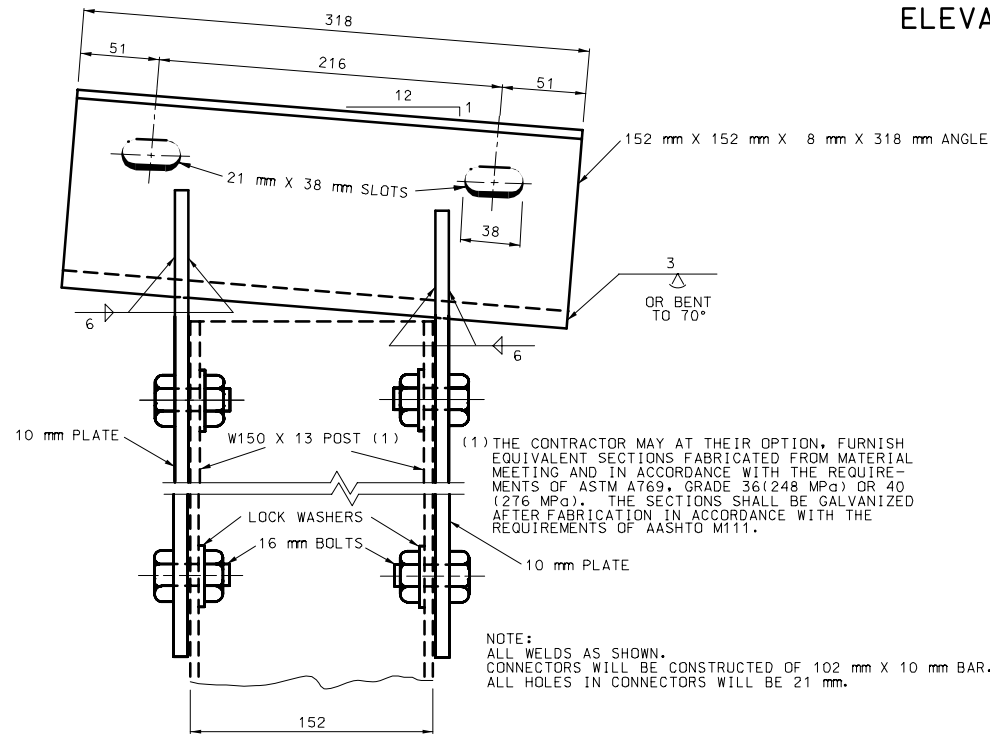


SIDE VIEW


DETAIL OF TERMINAL POST CONNECTOR

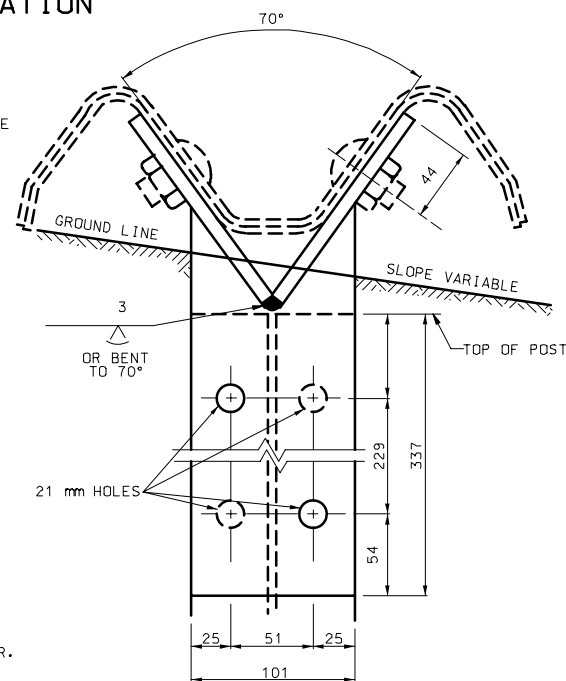


END VIEW

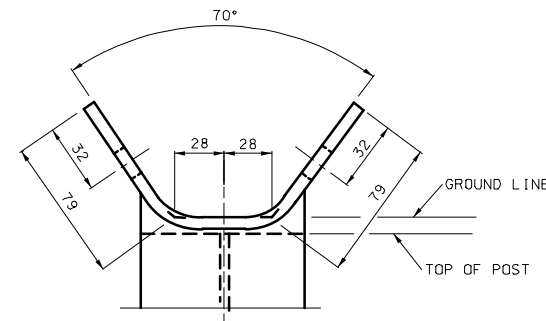


OPTIONAL DESIGN

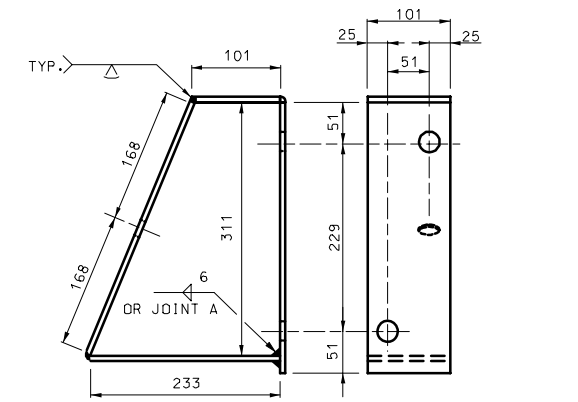

CONNECTOR FOR POST NO. 1

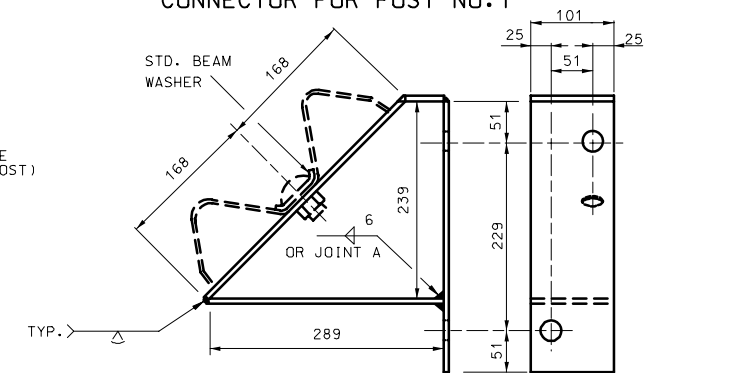

CONNECTOR FOR POST NO. 2

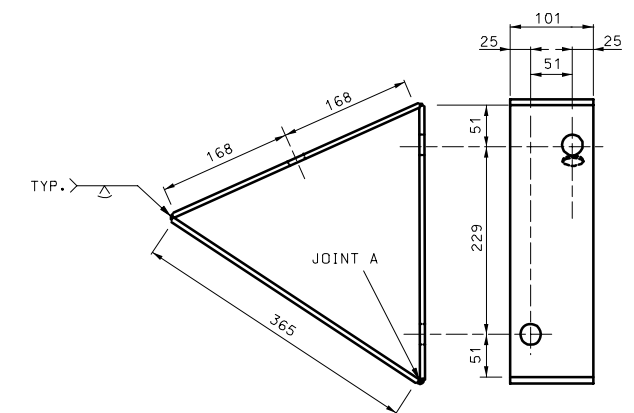

CONNECTOR FOR POST NO. 3

AS AN ALTERNATE TO ALL WELDED JOINTS THE CONTRACTOR WILL BE PERMITTED TO BEND CONNECTORS AND WELD MINIMUM OF ONE JOINT A.

DETAIL OF INTERMEDIATE POST CONNECTORS

GENERAL NOTES:

ALL DIMENSIONS SHOWN ARE IN mm UNLESS OTHERWISE NOTED.

MISSOURI HIGHWAYS AND TRANSPORTATION COMMISSION

TERMINAL SECTION